


Appendix A Preliminary Drawings



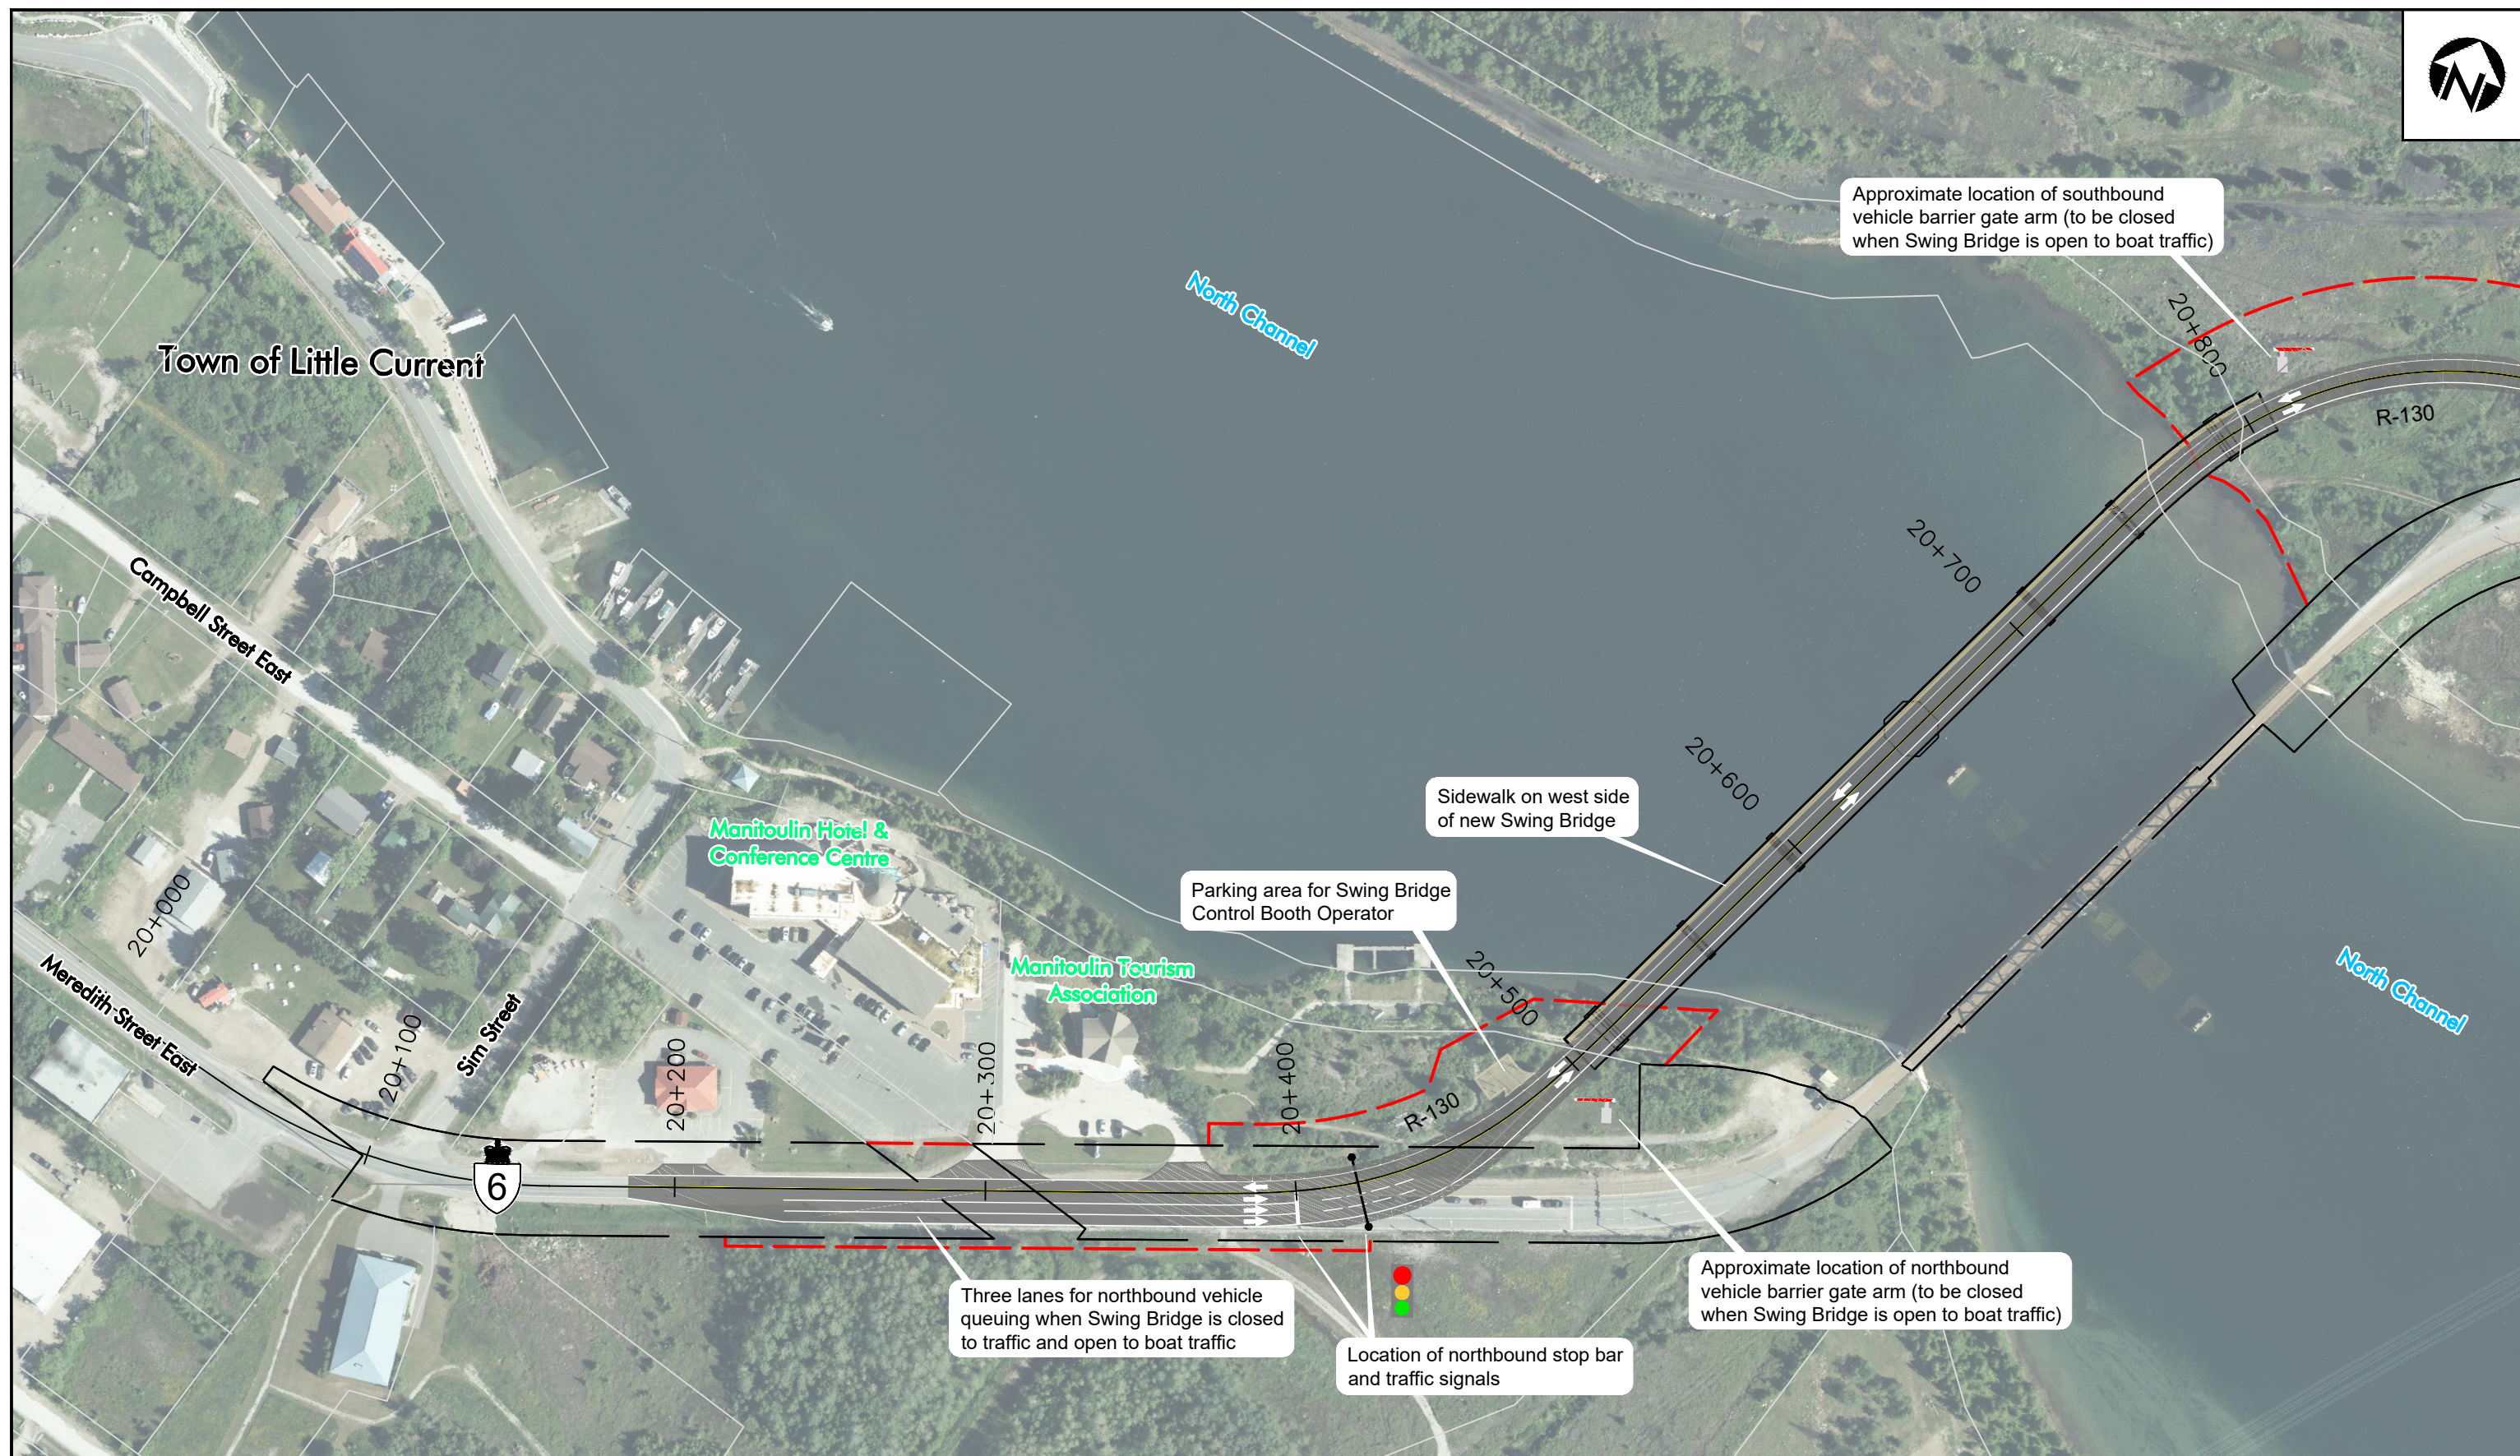

HIGHWAY 6
Little Current Swing Bridge Study
Preliminary Design &
Class Environmental Assessment
GWP 5268-14-00

Legend

- Existing Right-of-Way
- New Highway Lane and Traffic Direction
- Sidewalk on New Swing Bridge
- New Right-of-Way




New Traffic Signal
New Vehicle Barrier Gate Arm

20 m
Scale 1:2000

Recommended Plan
Highway 6
Sta 20+100 to Sta 20+800
Howland Township

EXHIBIT
1

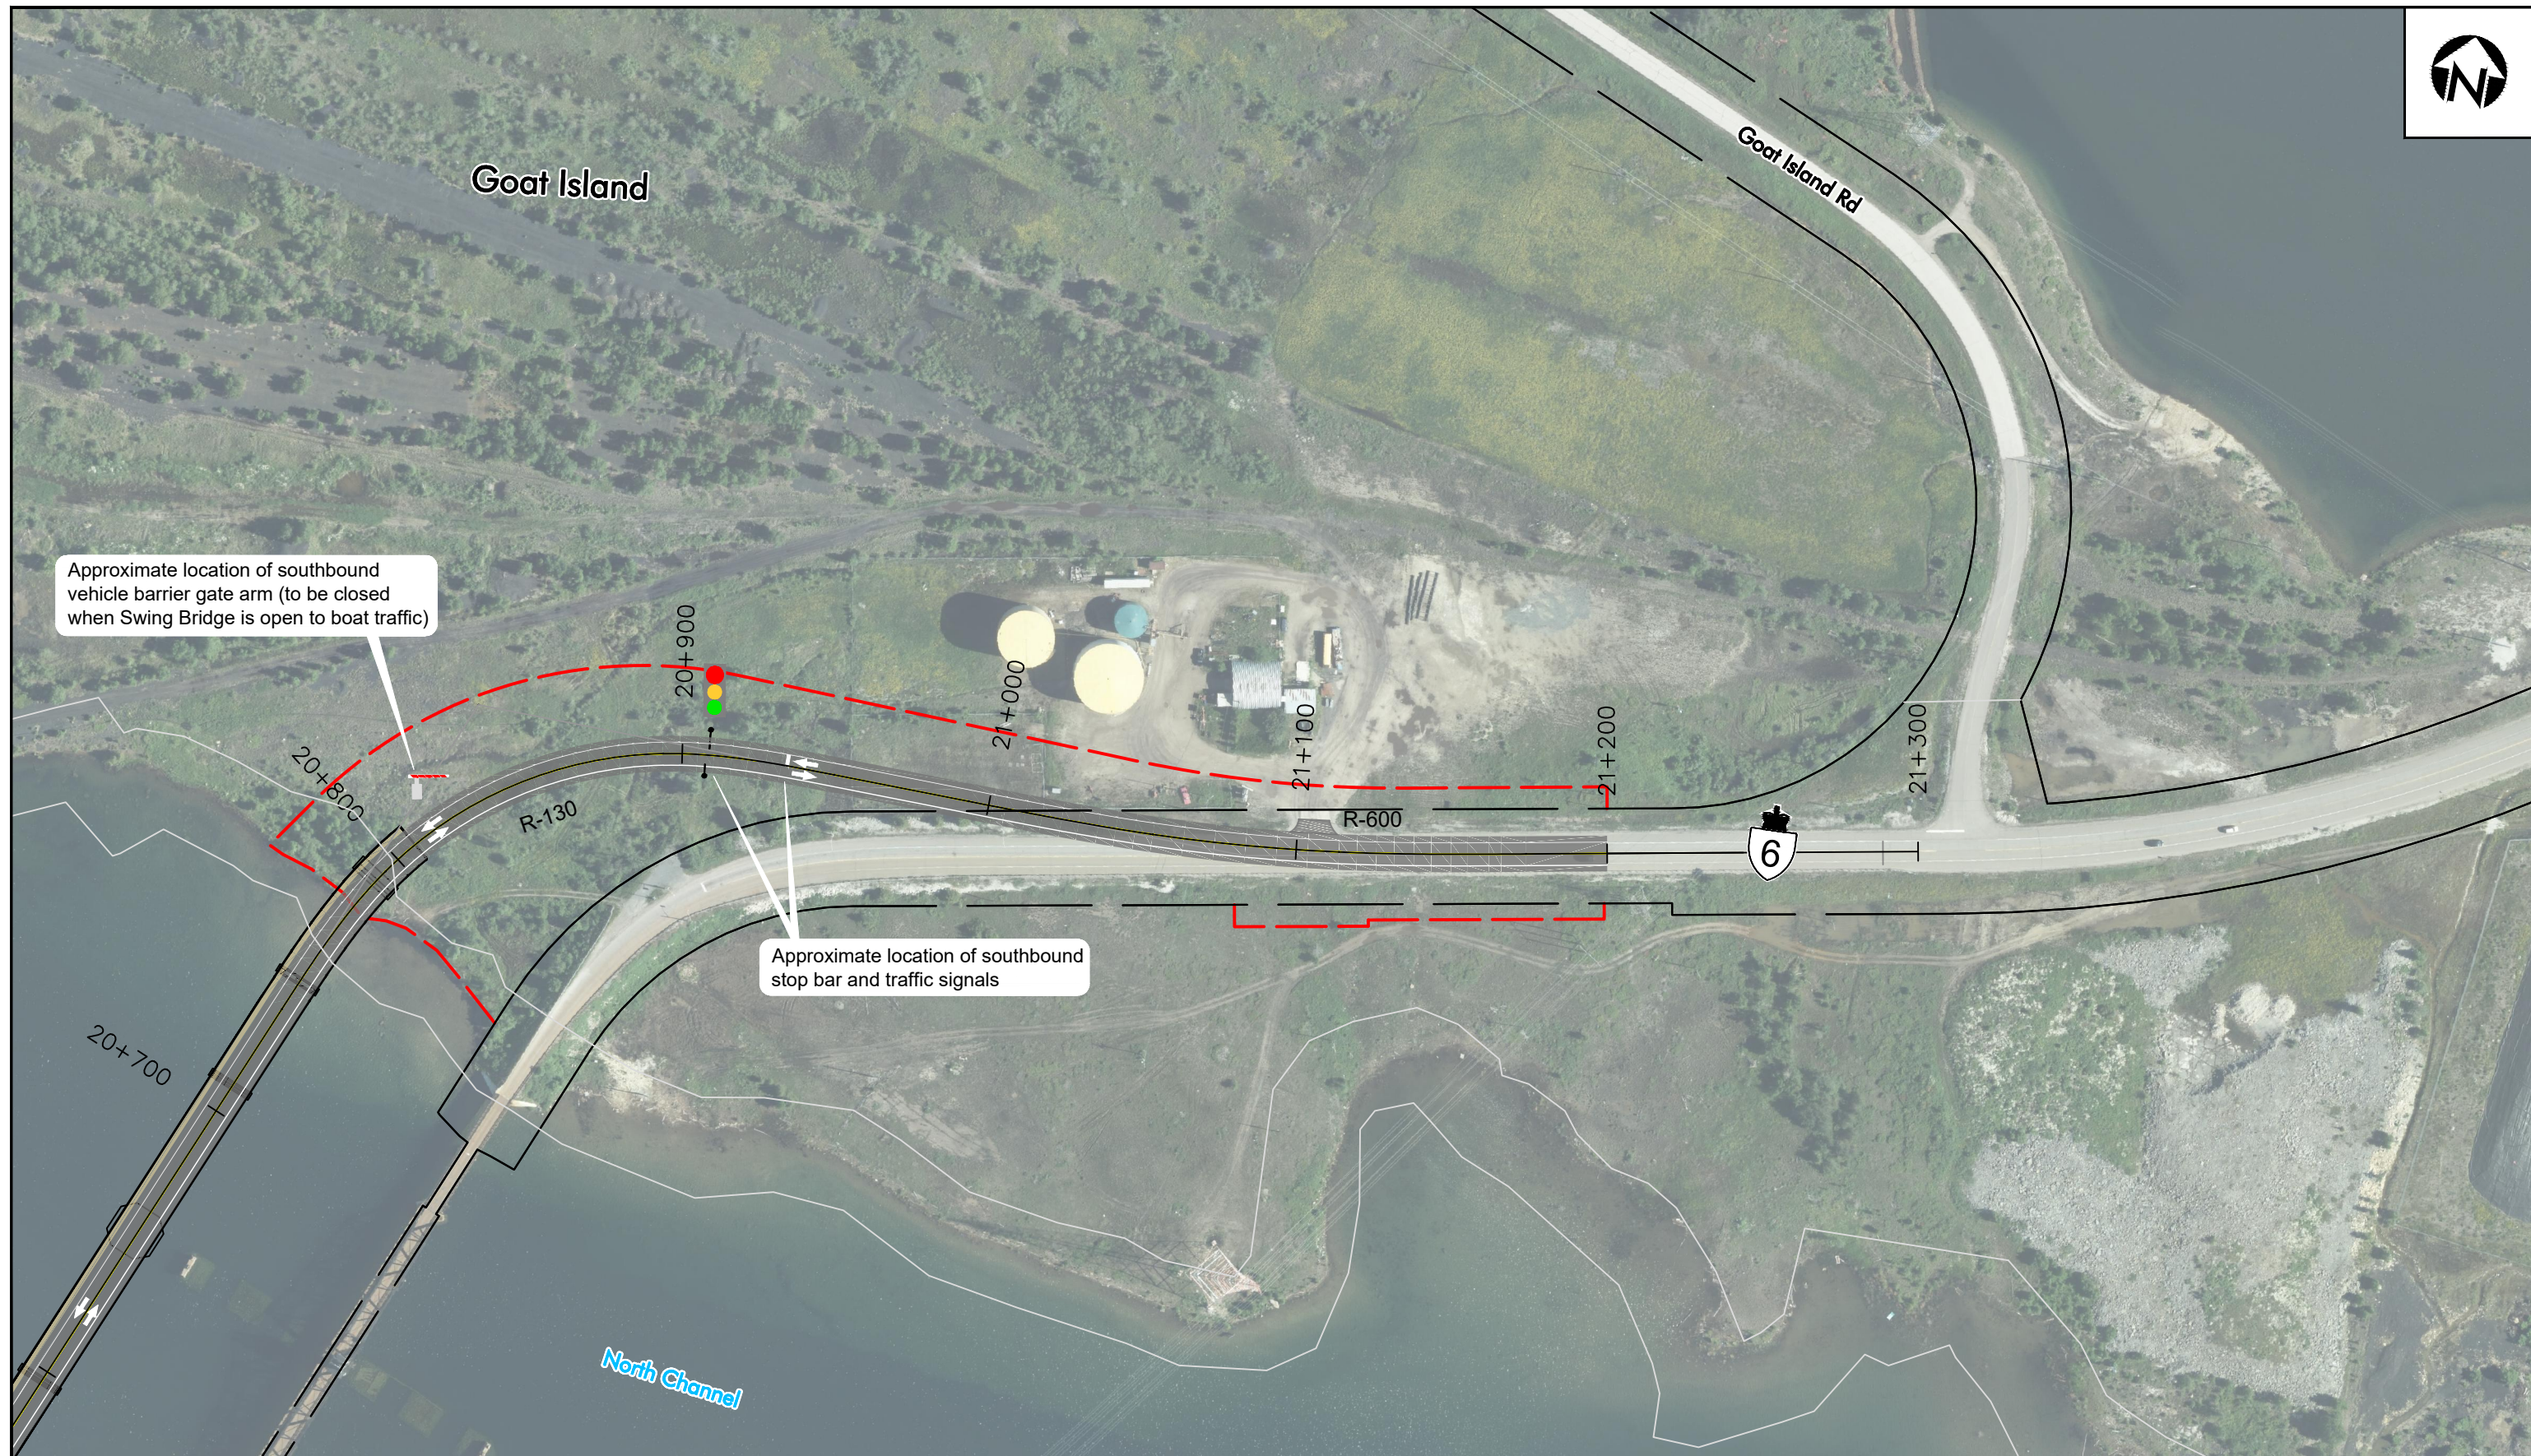

Approximate location of southbound vehicle barrier gate arm (to be closed when Swing Bridge is open to boat traffic)

Approximate location of southbound stop bar and traffic signals



HIGHWAY 6
Little Current Swing Bridge Study
Preliminary Design &
Class Environmental Assessment
GWP 5268-14-00

Legend

- Existing Right-of-Way
- New Highway Lane and Traffic Direction
- Sidewalk on New Swing Bridge
- New Right-of-Way



- New Traffic Signal
- New Vehicle Barrier Gate Arm

20 m
Scale 1:2000

Recommended Plan
Highway 6
Sta 20+800 to Sta 21+300
Howland Township

EXHIBIT
2